



SCAN AREA - A
425 RC SURFACEBED SLAB

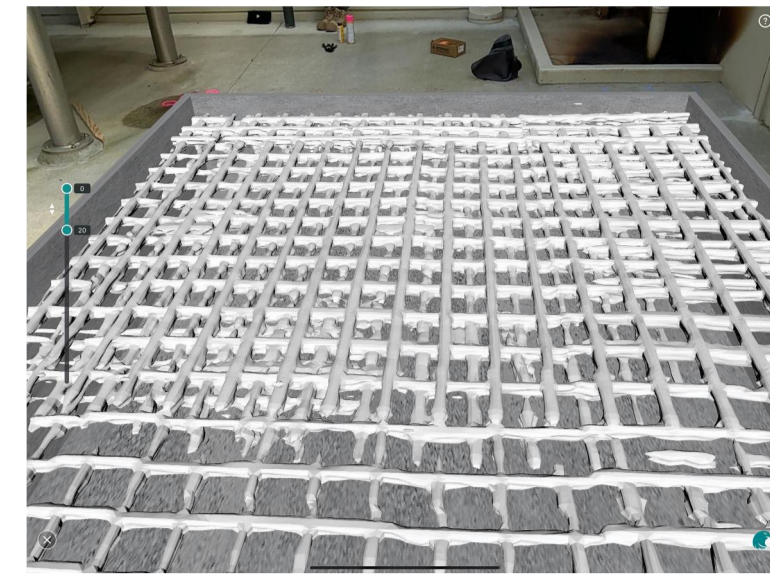


3D DETAIL - A

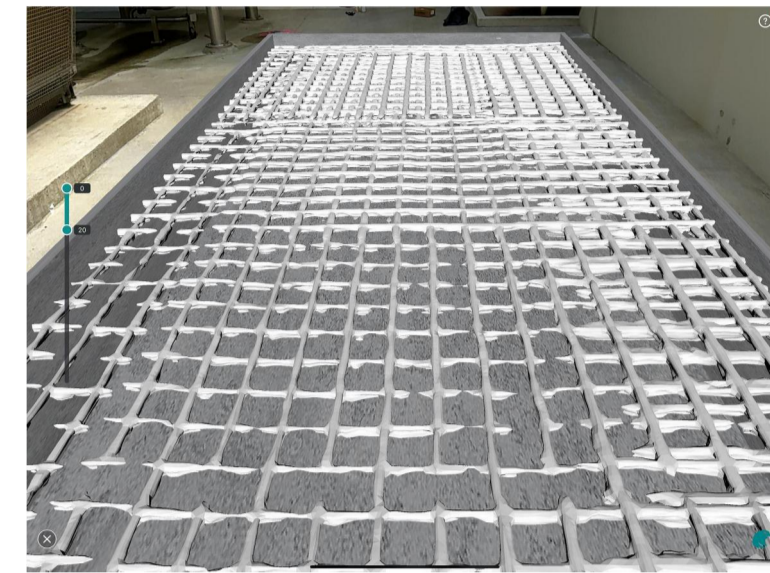


3D DETAIL - B




KEY-PLAN & ORIENTATION

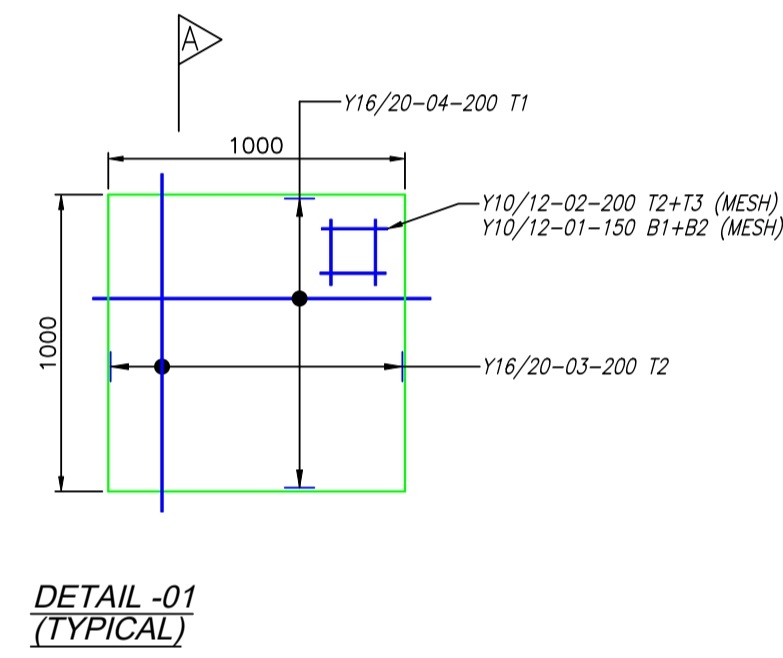


DETAIL -01
(TYPICAL)

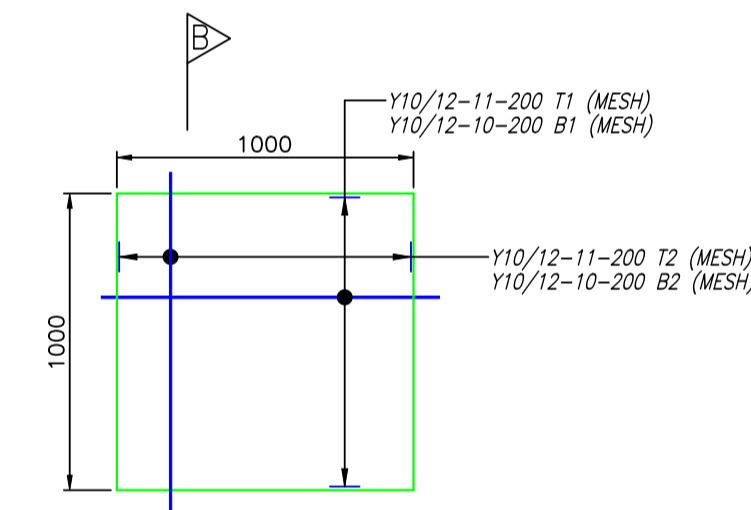




DETAIL -02
(TYPICAL)

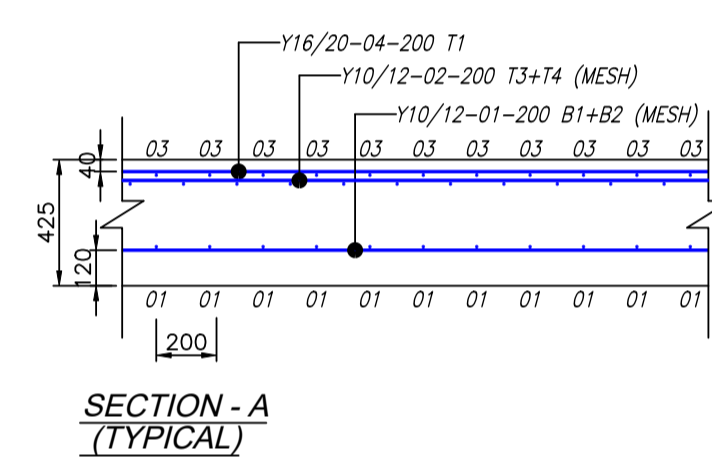


SECTION - A
(TYPICAL)

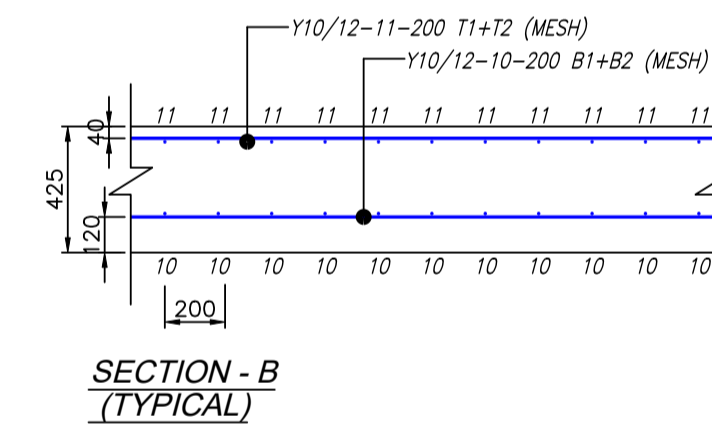

SECTION - B
(TYPICAL)

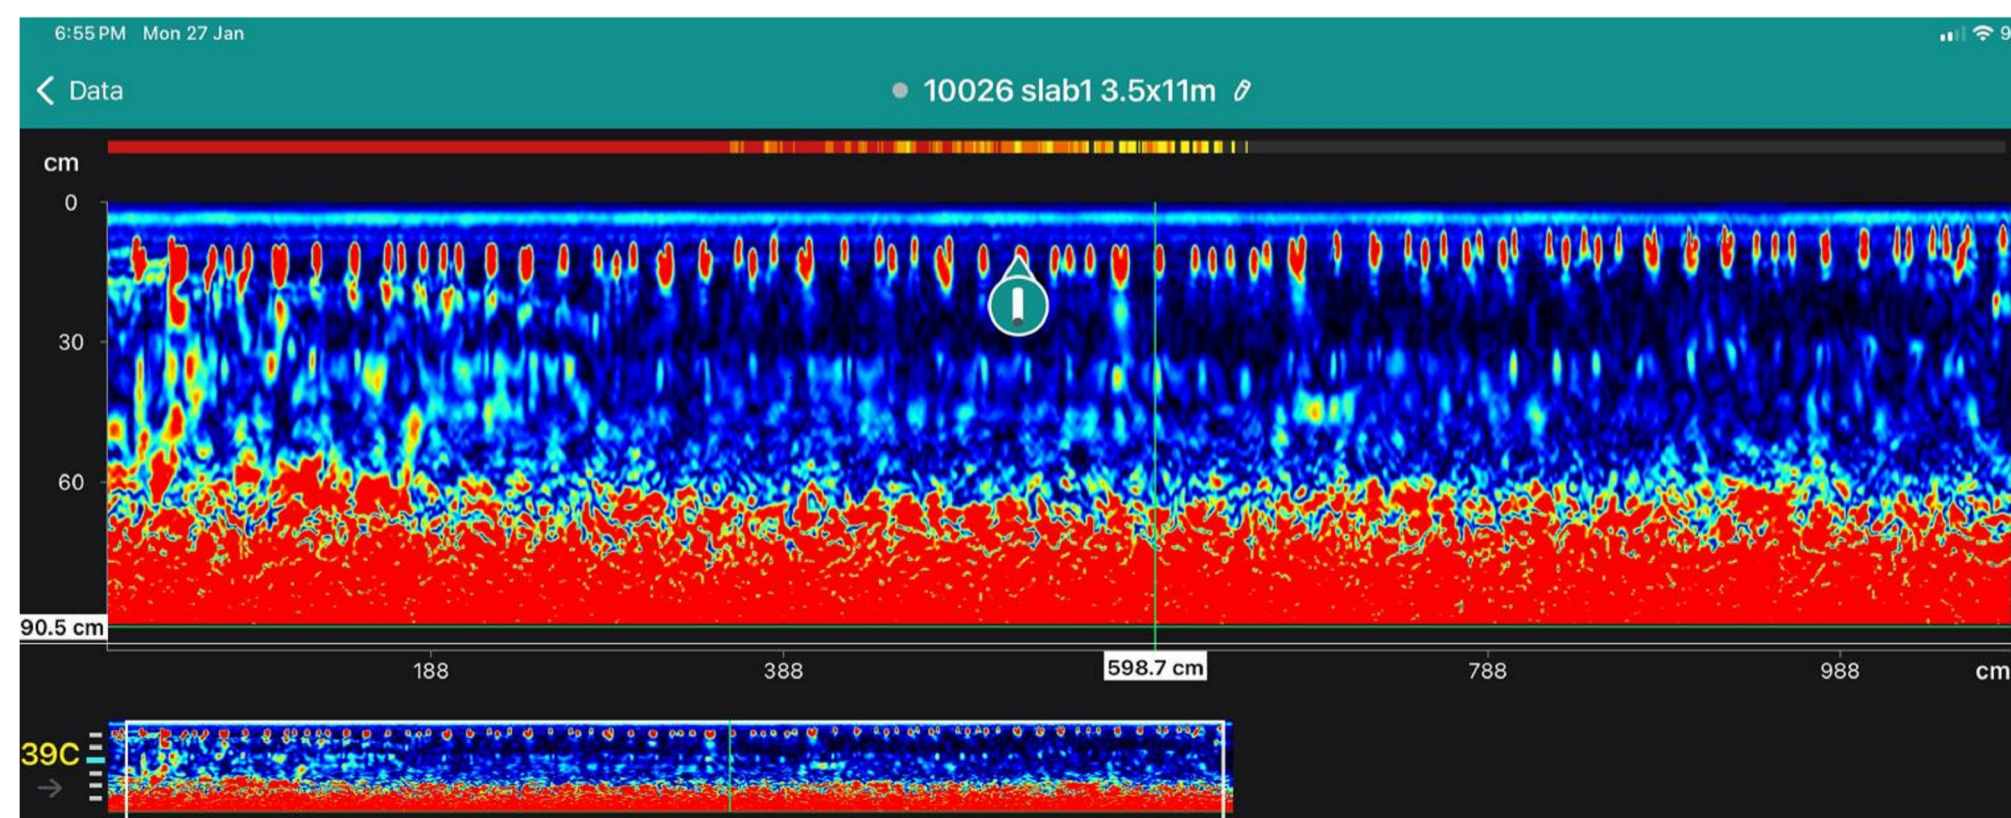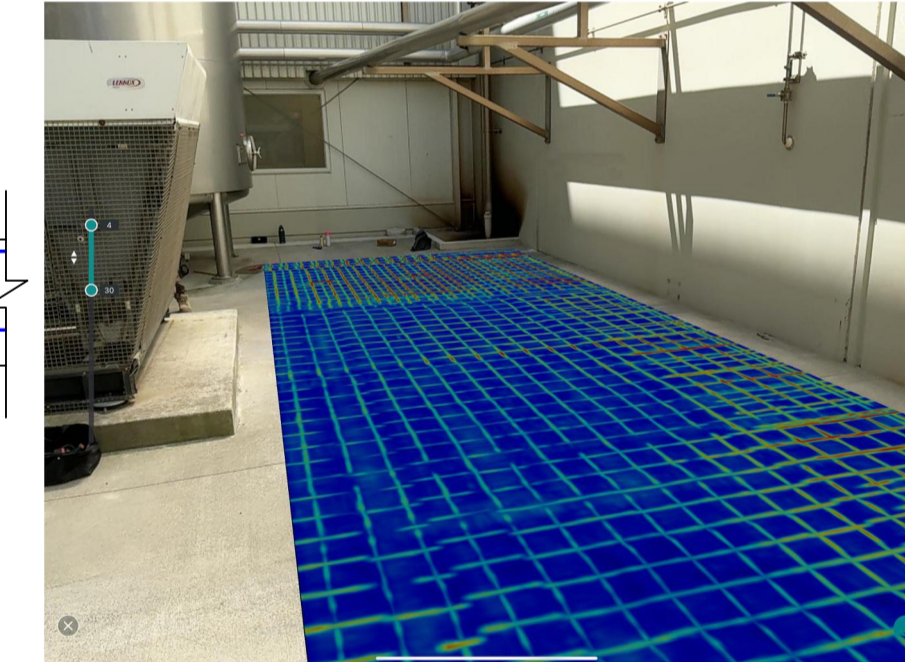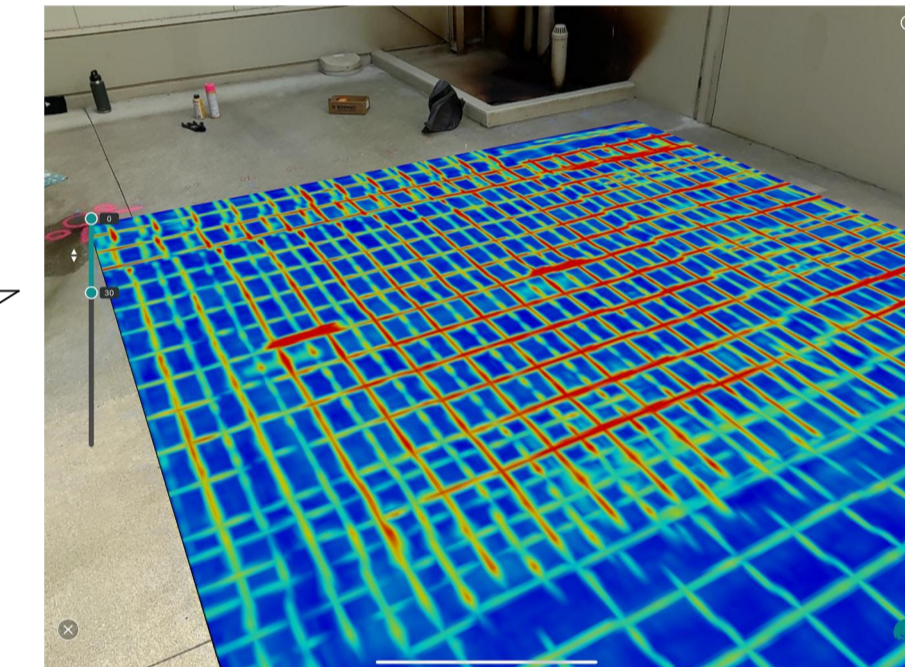

SECTION - C

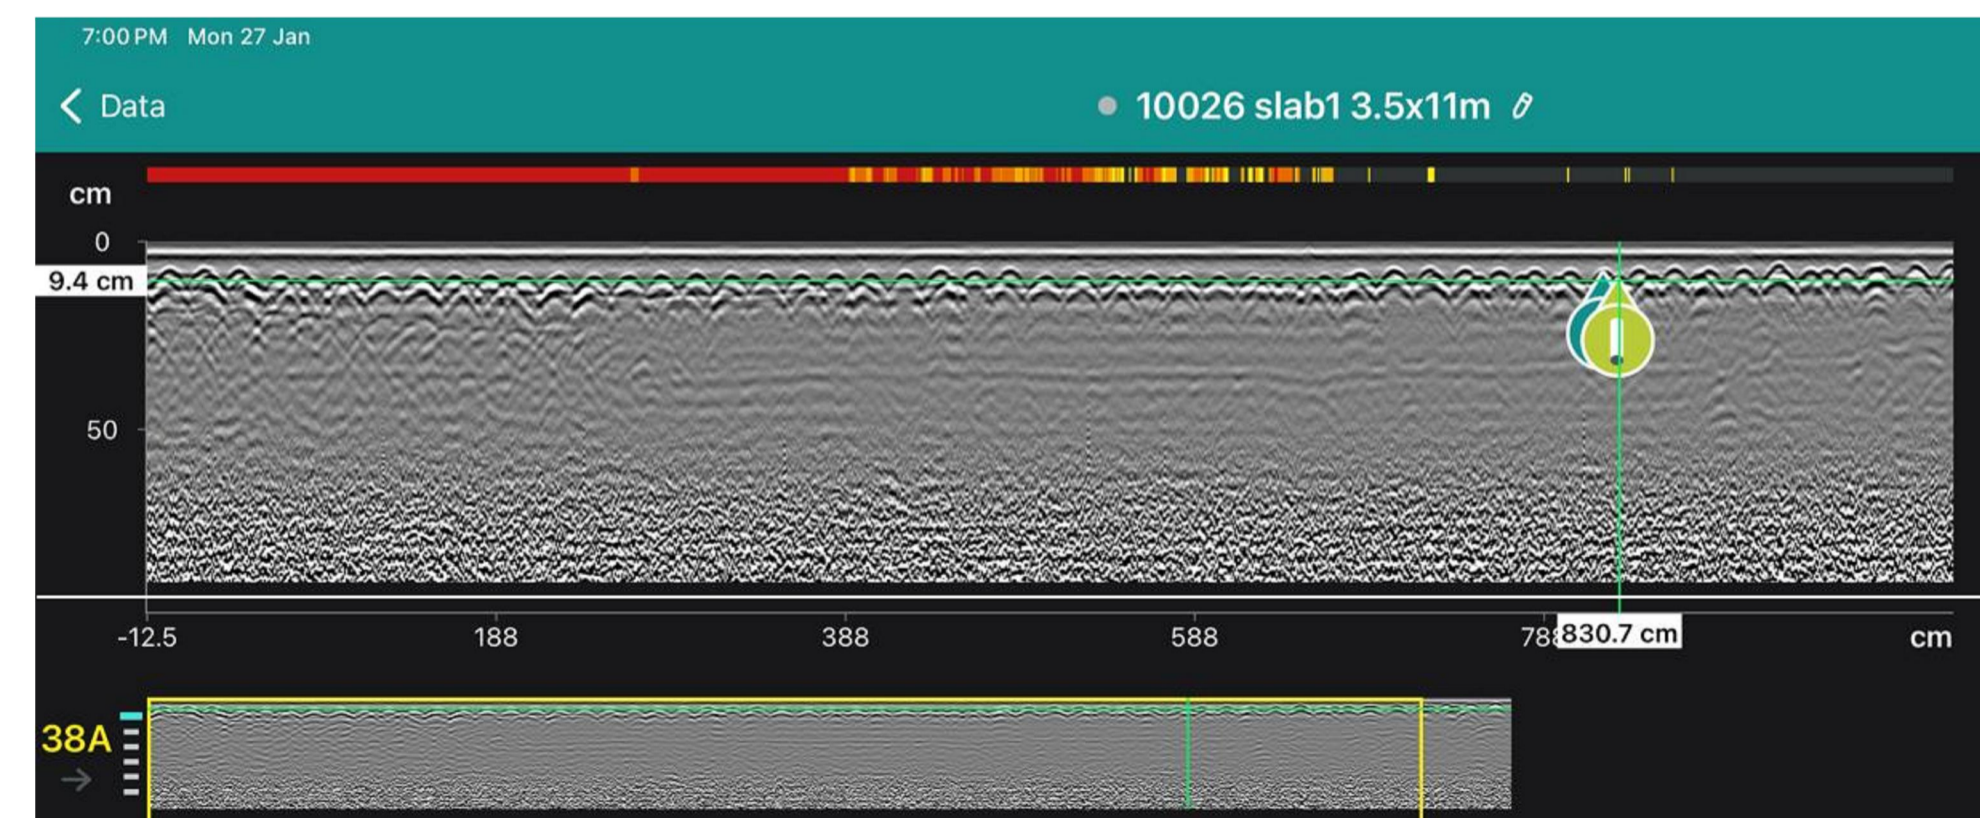

SECTION - C

| LEGEND | | |
|-----------------|--|--|
| PT SLAB (250mm) | | |
| RC SLAB (250mm) | | |
| PT TENDERS | | |
| | | |
| | | |

This scan report is for information purposes only. Africa Utility Locators uses well trained staff and the best available technology available to compile this report. This report is only a interpretation of findings on site and can not be held responsible for any design errors based off of this report. Always proceed with caution while drilling and coring.

| Scanned | Drawn | Checked | Approved | Date |
|---------|-------|---------|----------|-------------|
| | M.B.S | | | 09 DEC 2024 |

CONTRACTOR



ALL BUILD RECREATE SPECIALISTS
0860429219
info@advancedscanning.com

PROJECT RC SURFACEBED SCAN

TITLE TANK BASE

| JOB NO. | DRAWING NO. | REVISION |
|---------|-------------|----------|
| A424 | A424-GPR-01 | 0 |